




LEGEND:

- existing wall to remain
- proposed wall
- proposed works

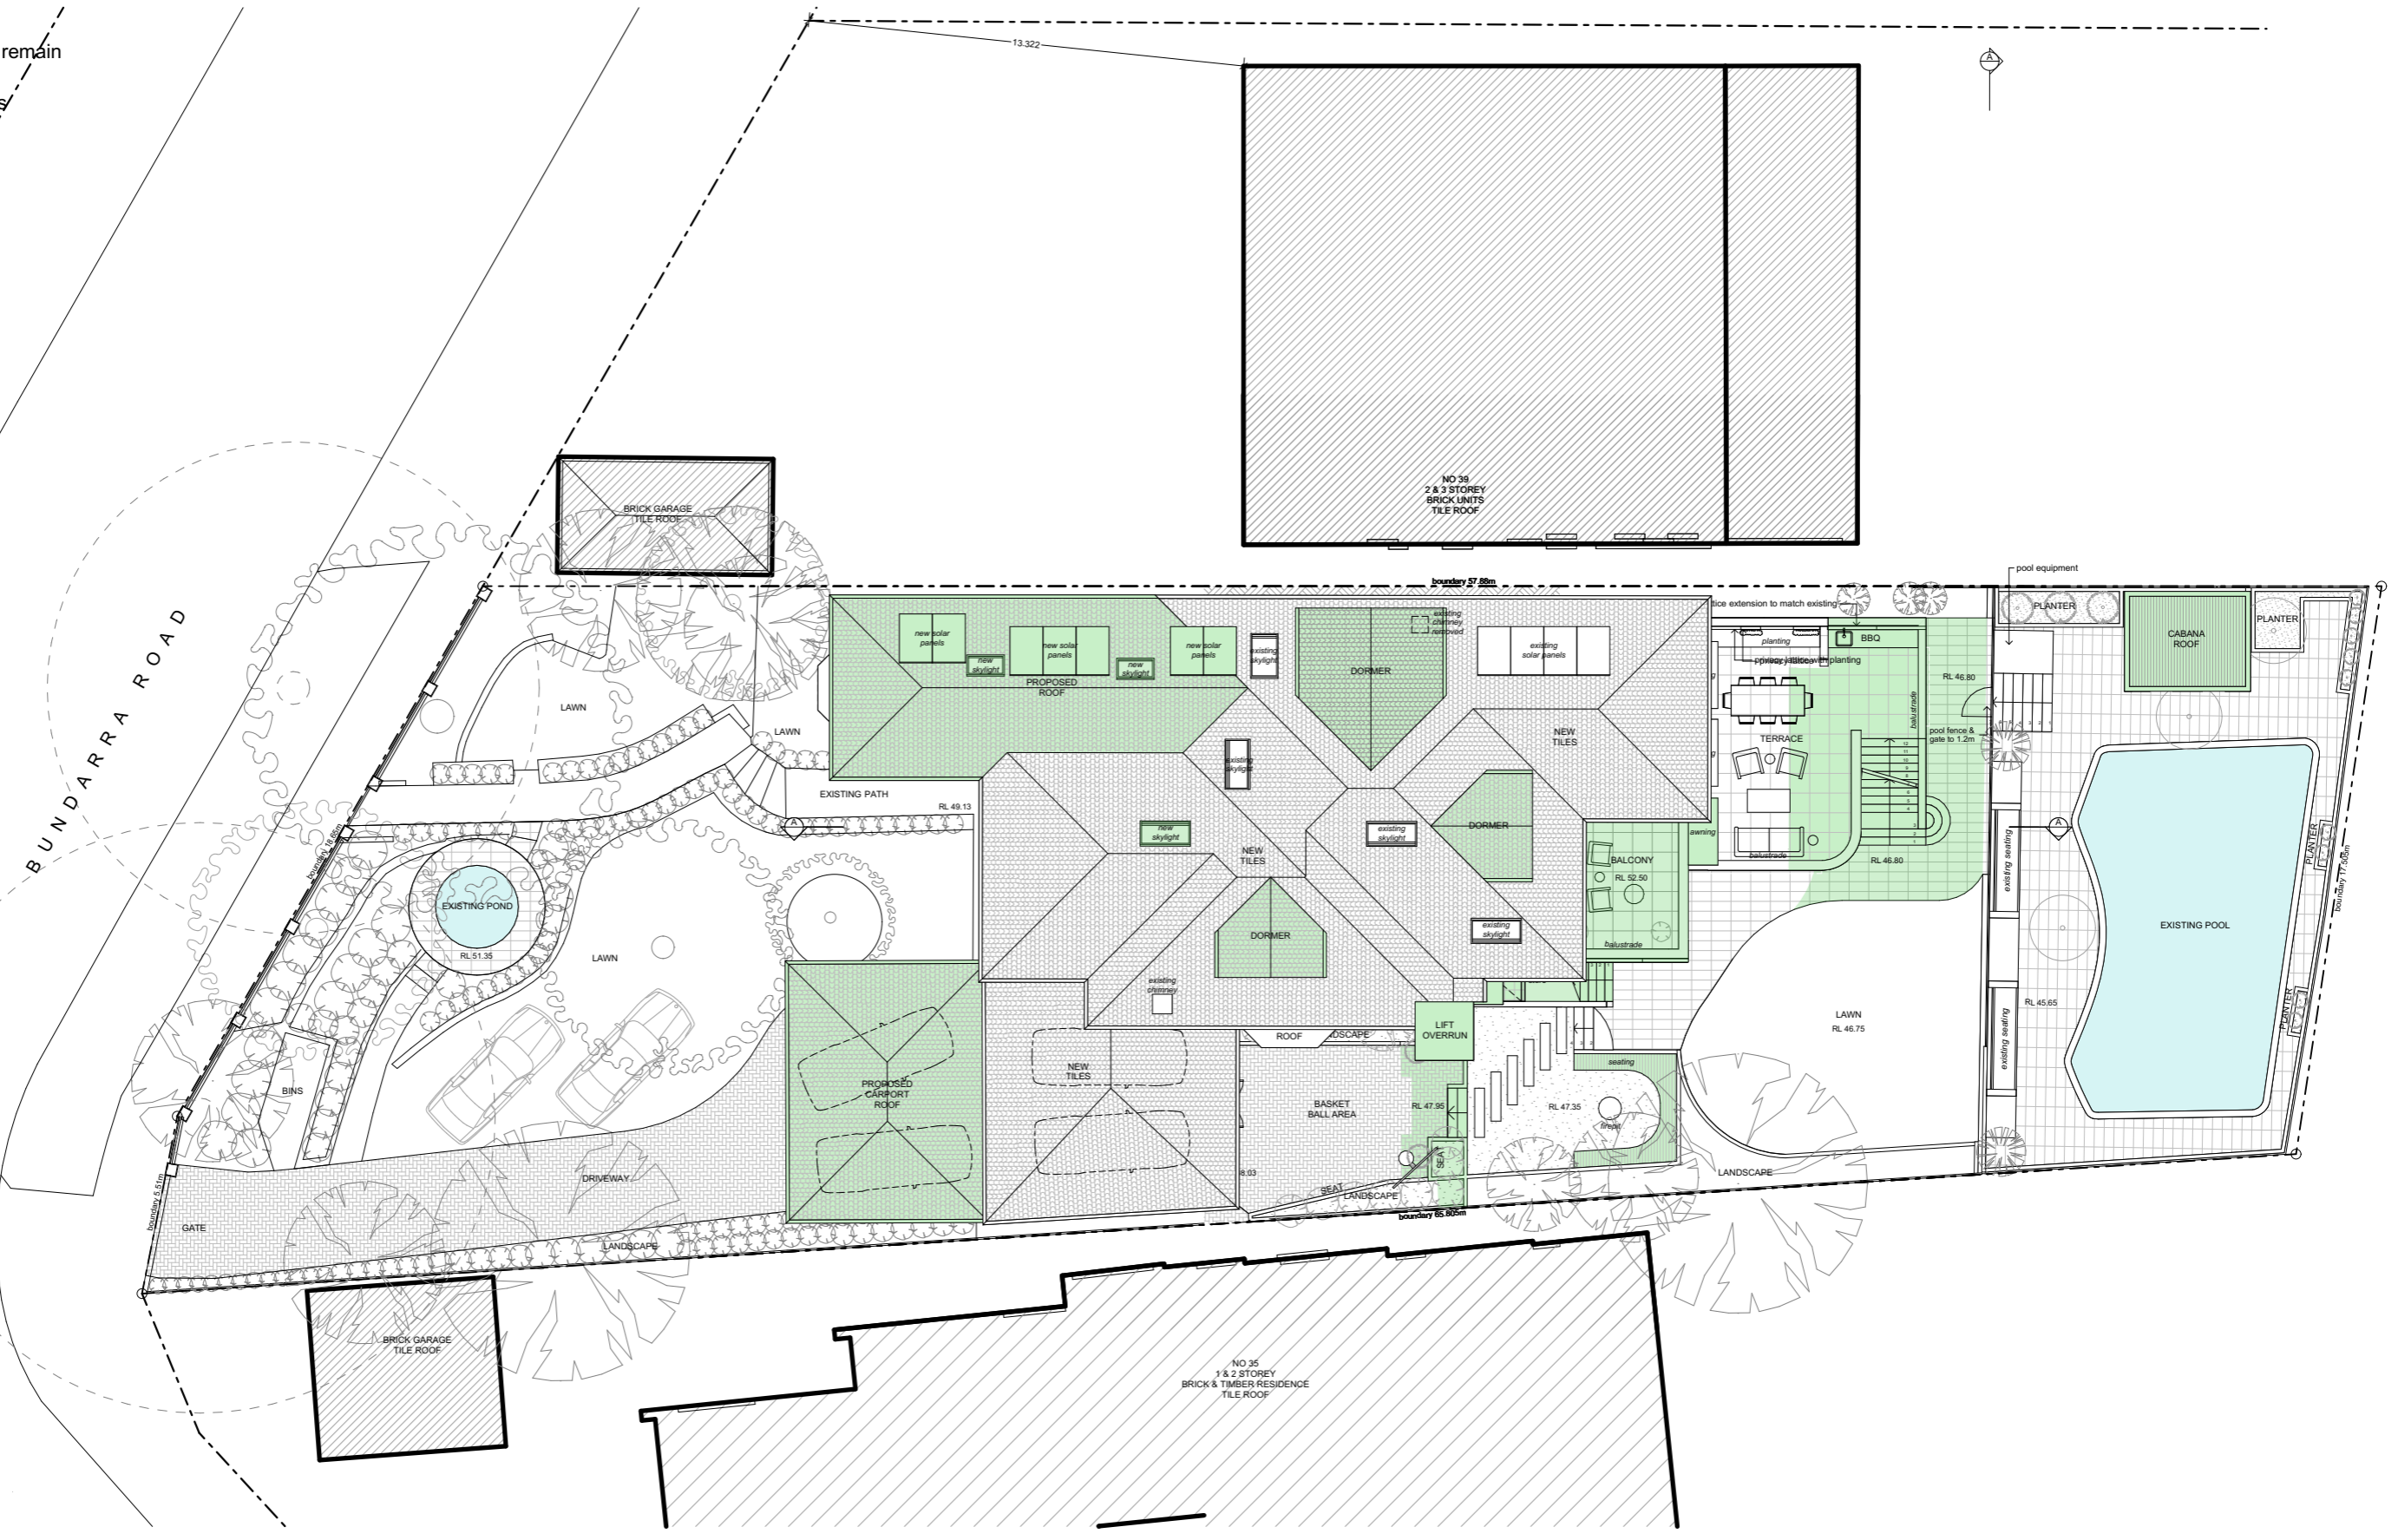


Proposed Site Plan
SCALE 1:200

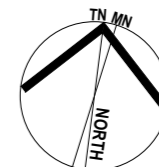


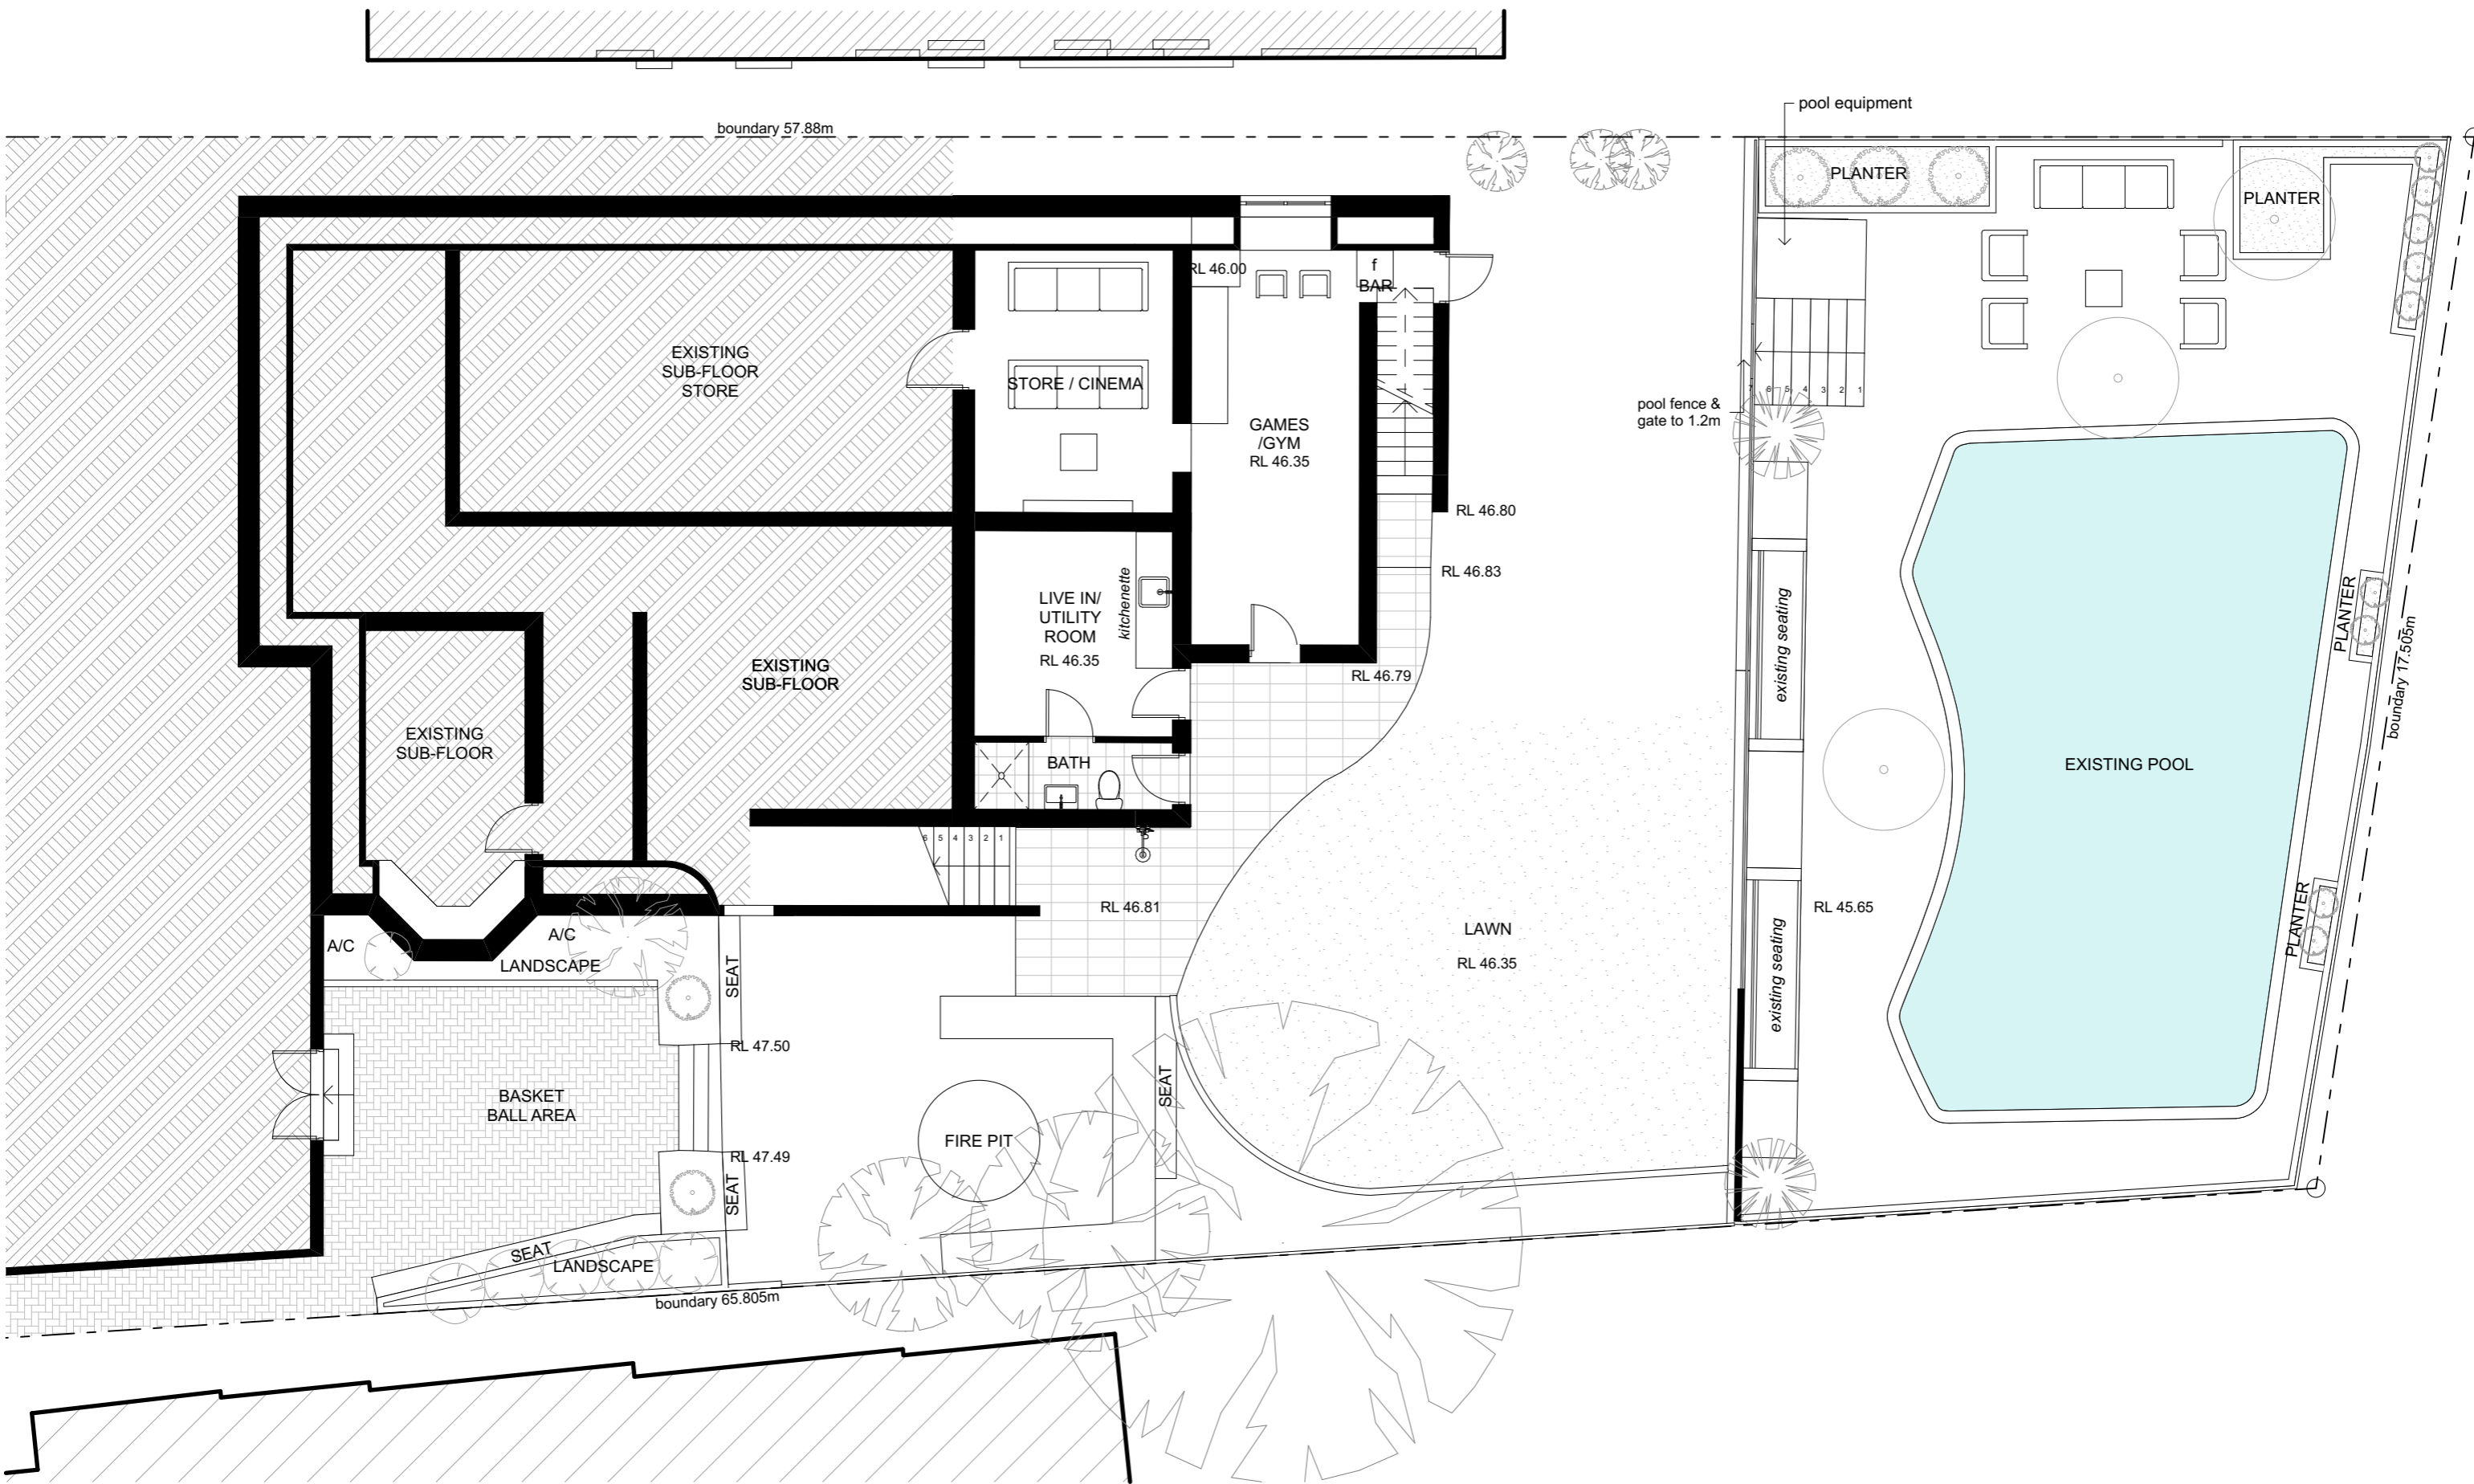


Existing Lower Ground Floor Plan

SCALE 1:100

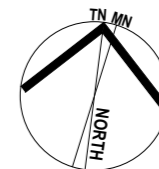

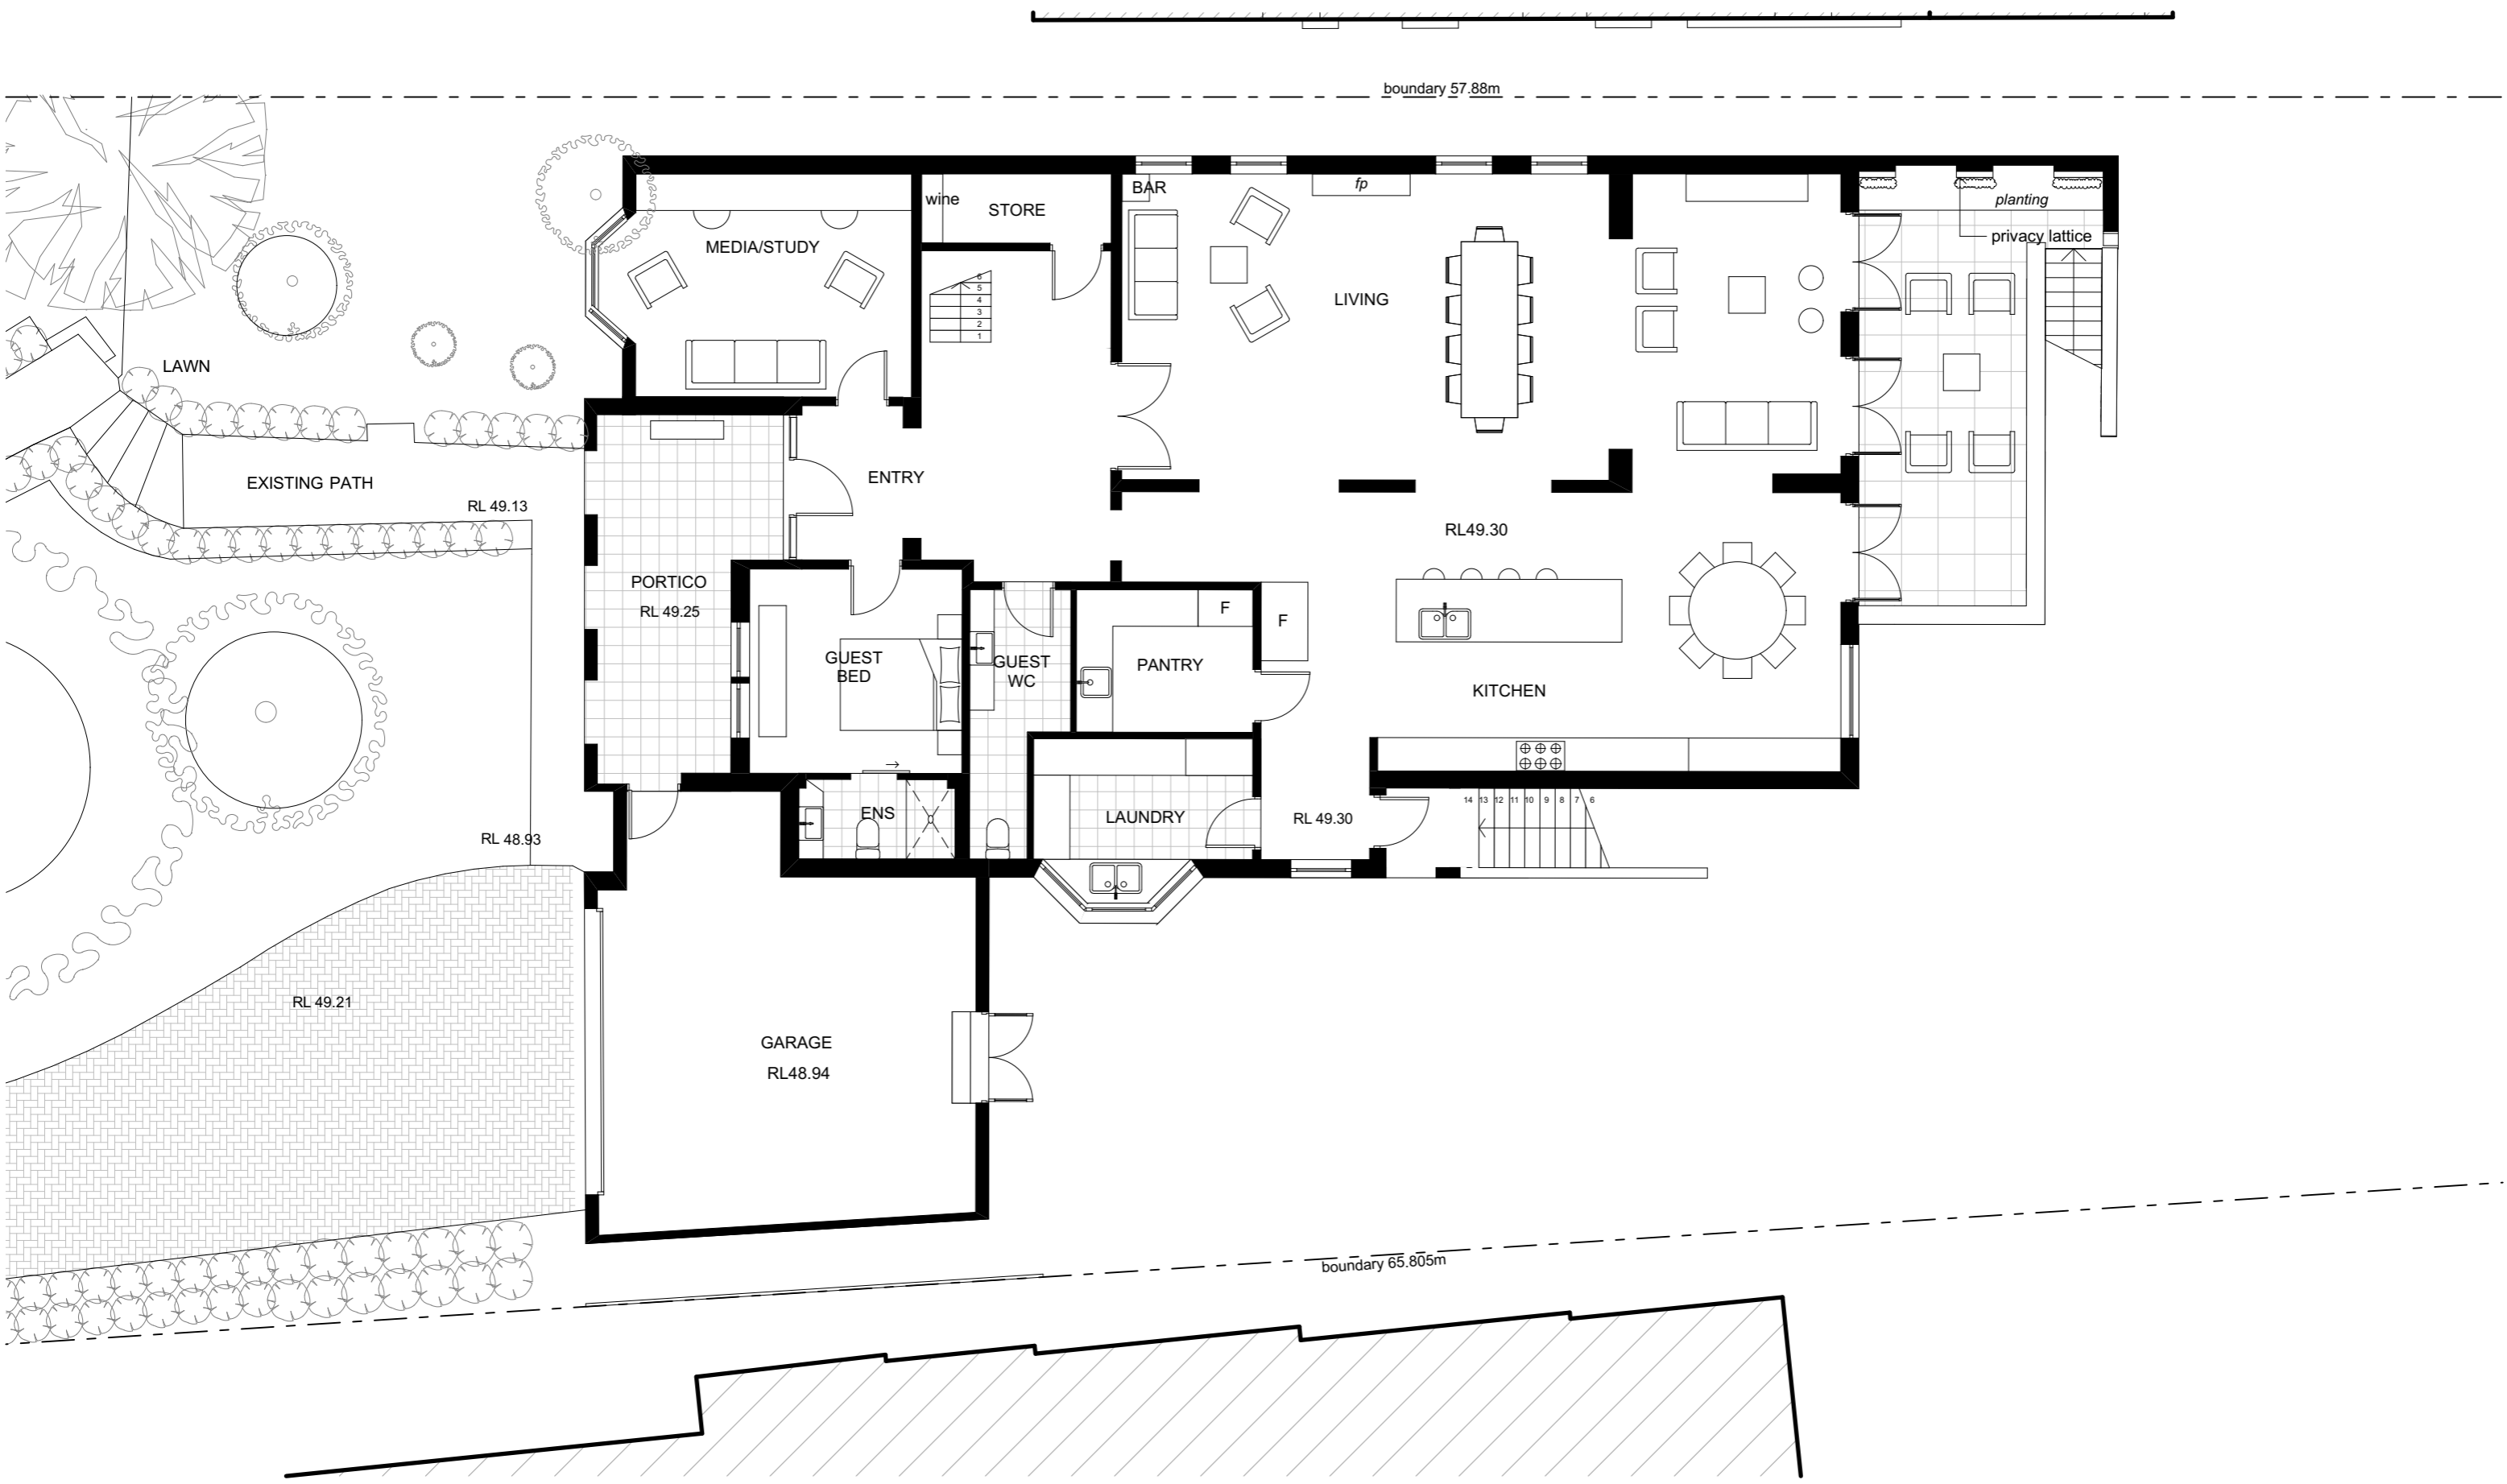


Existing Ground Floor Plan
SCALE 1:100

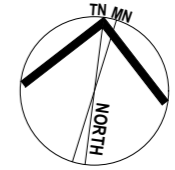


boundary 57.88m

line of roof over

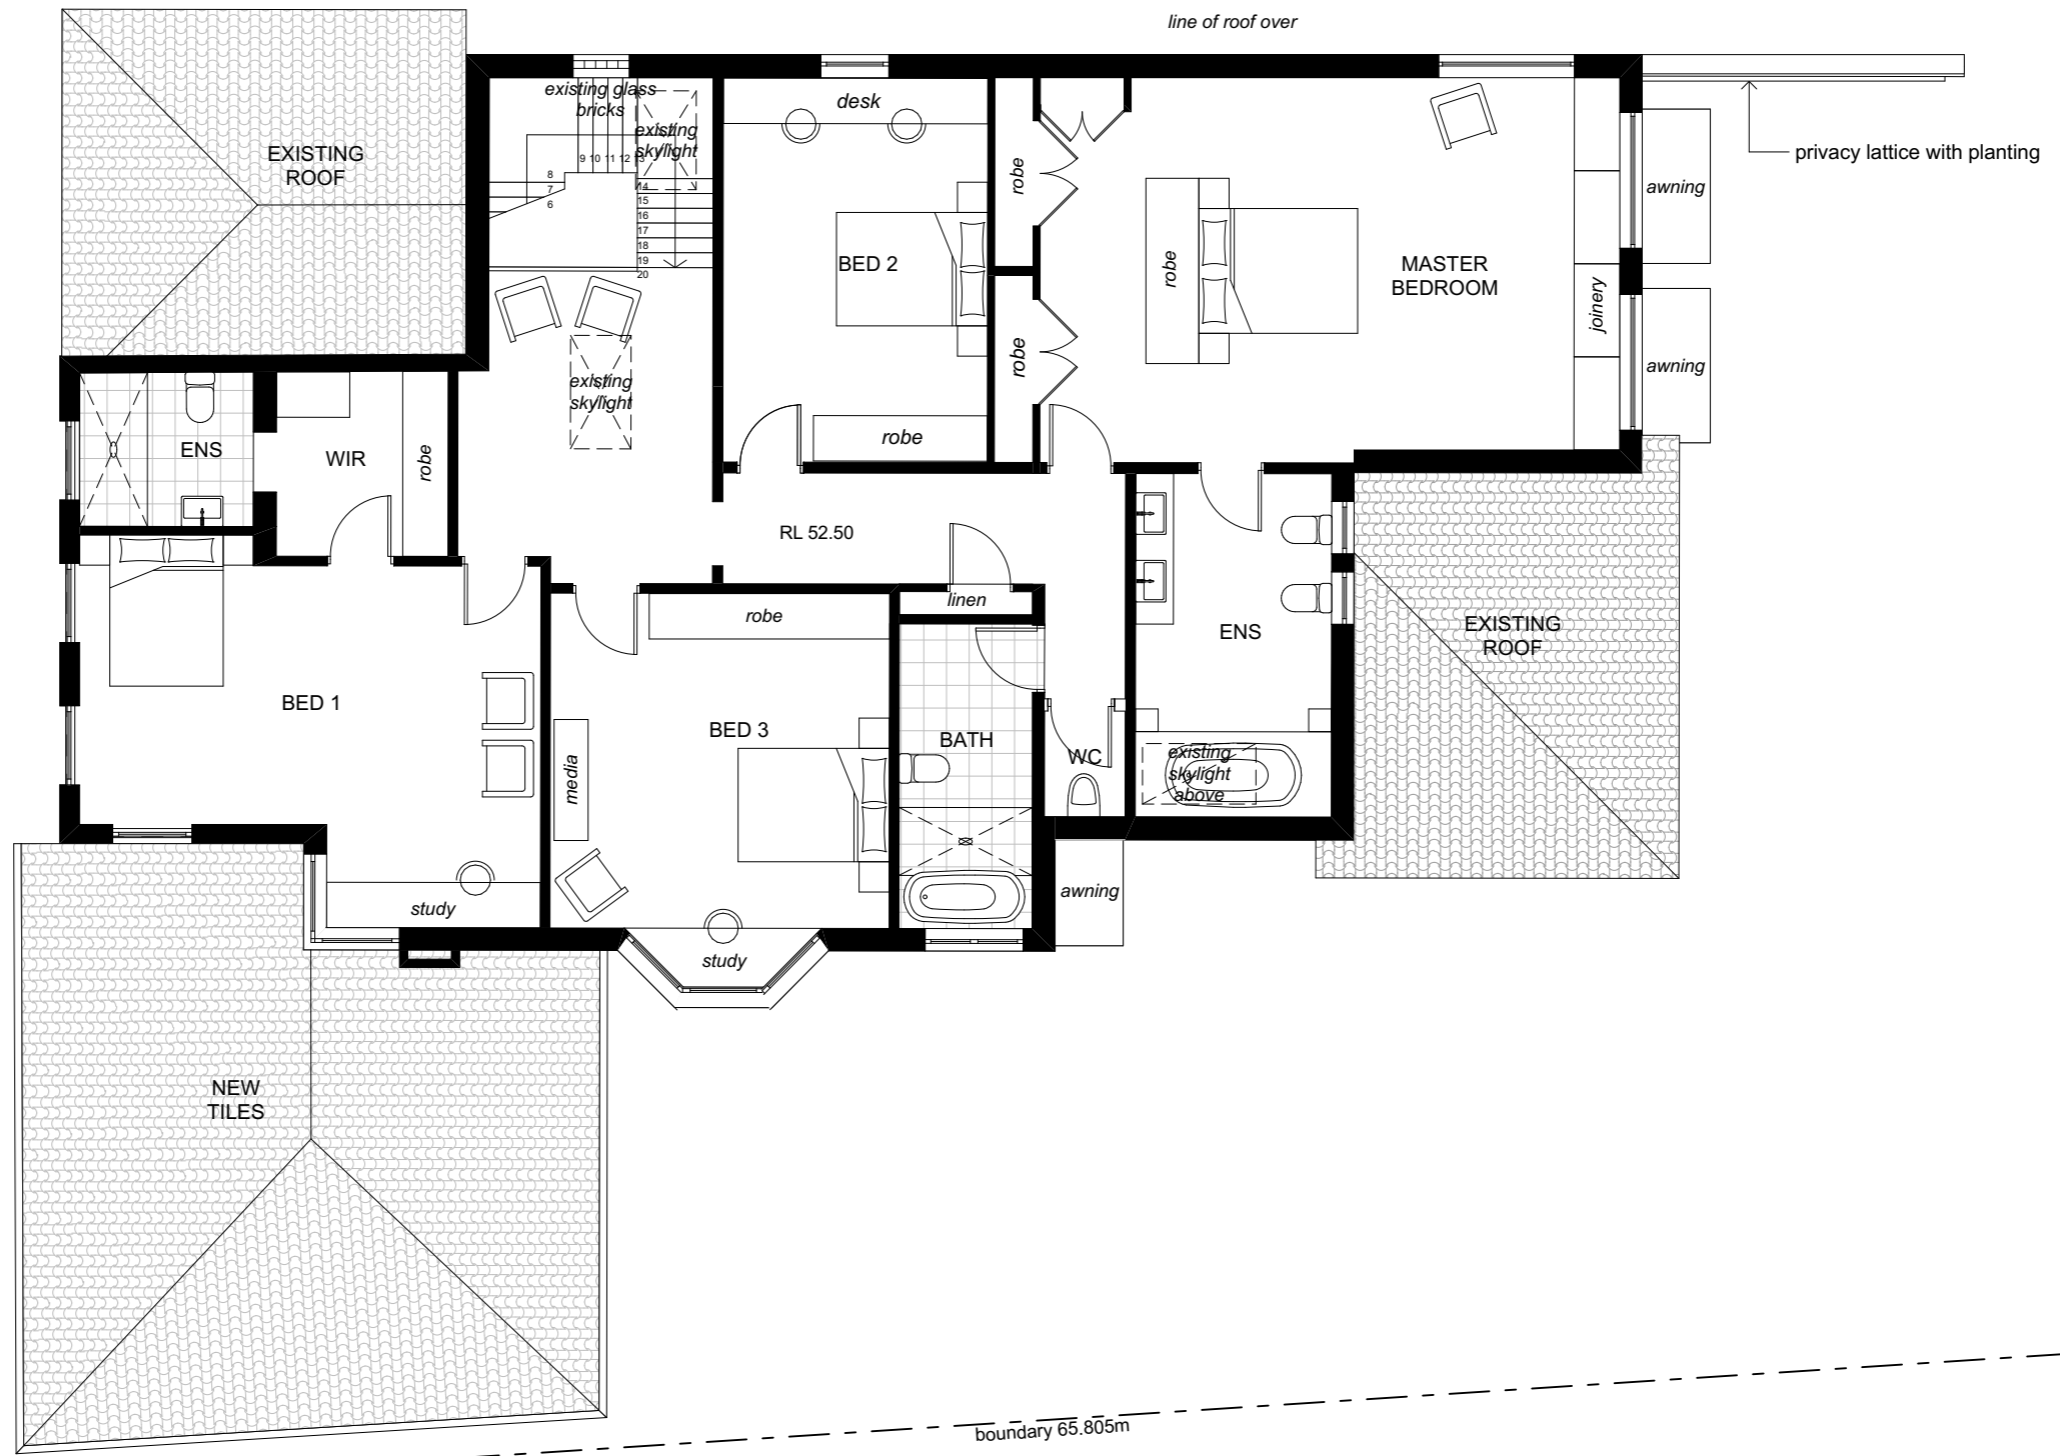


Existing First Floor Plan
SCALE 1:100

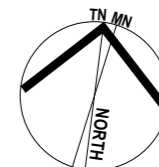

LEGEND:


- existing wall to remain
- proposed wall
- proposed works

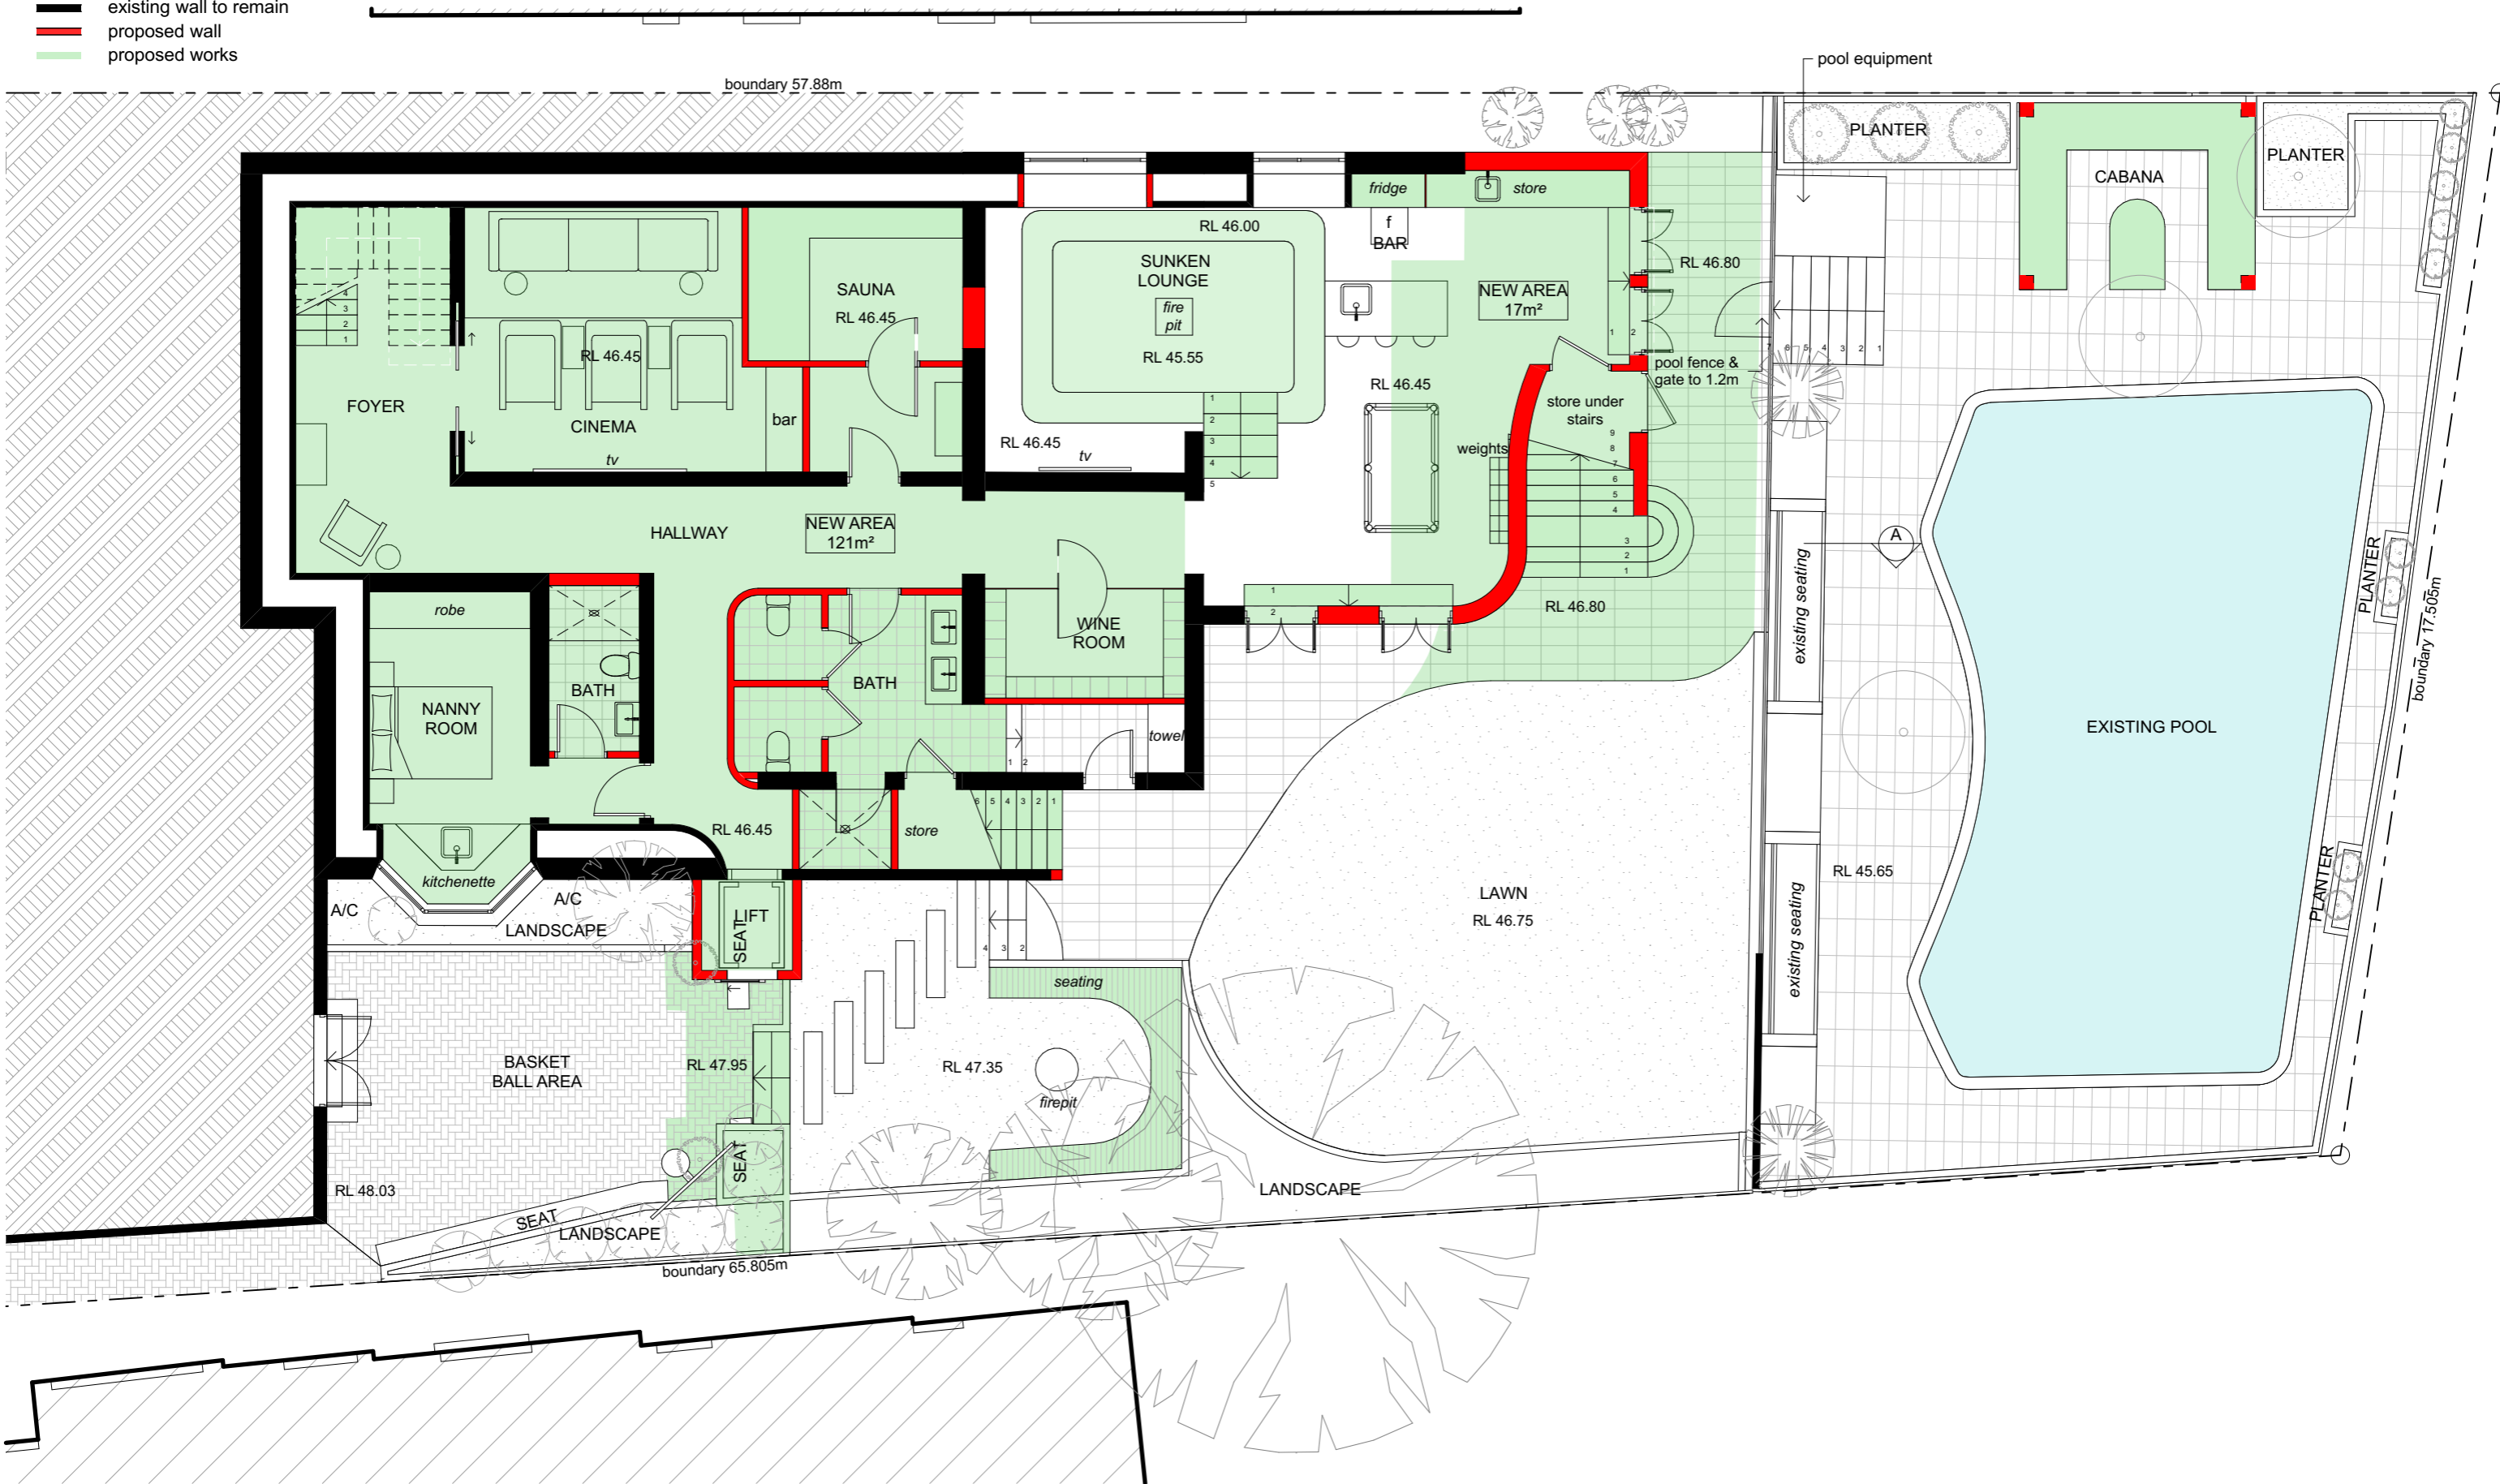

Proposed Lower Ground Floor Plan


SCALE 1:100

1A-STCA

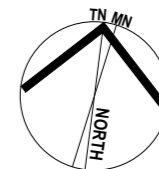

LEGEND:


- existing wall to remain
- proposed wall
- proposed works

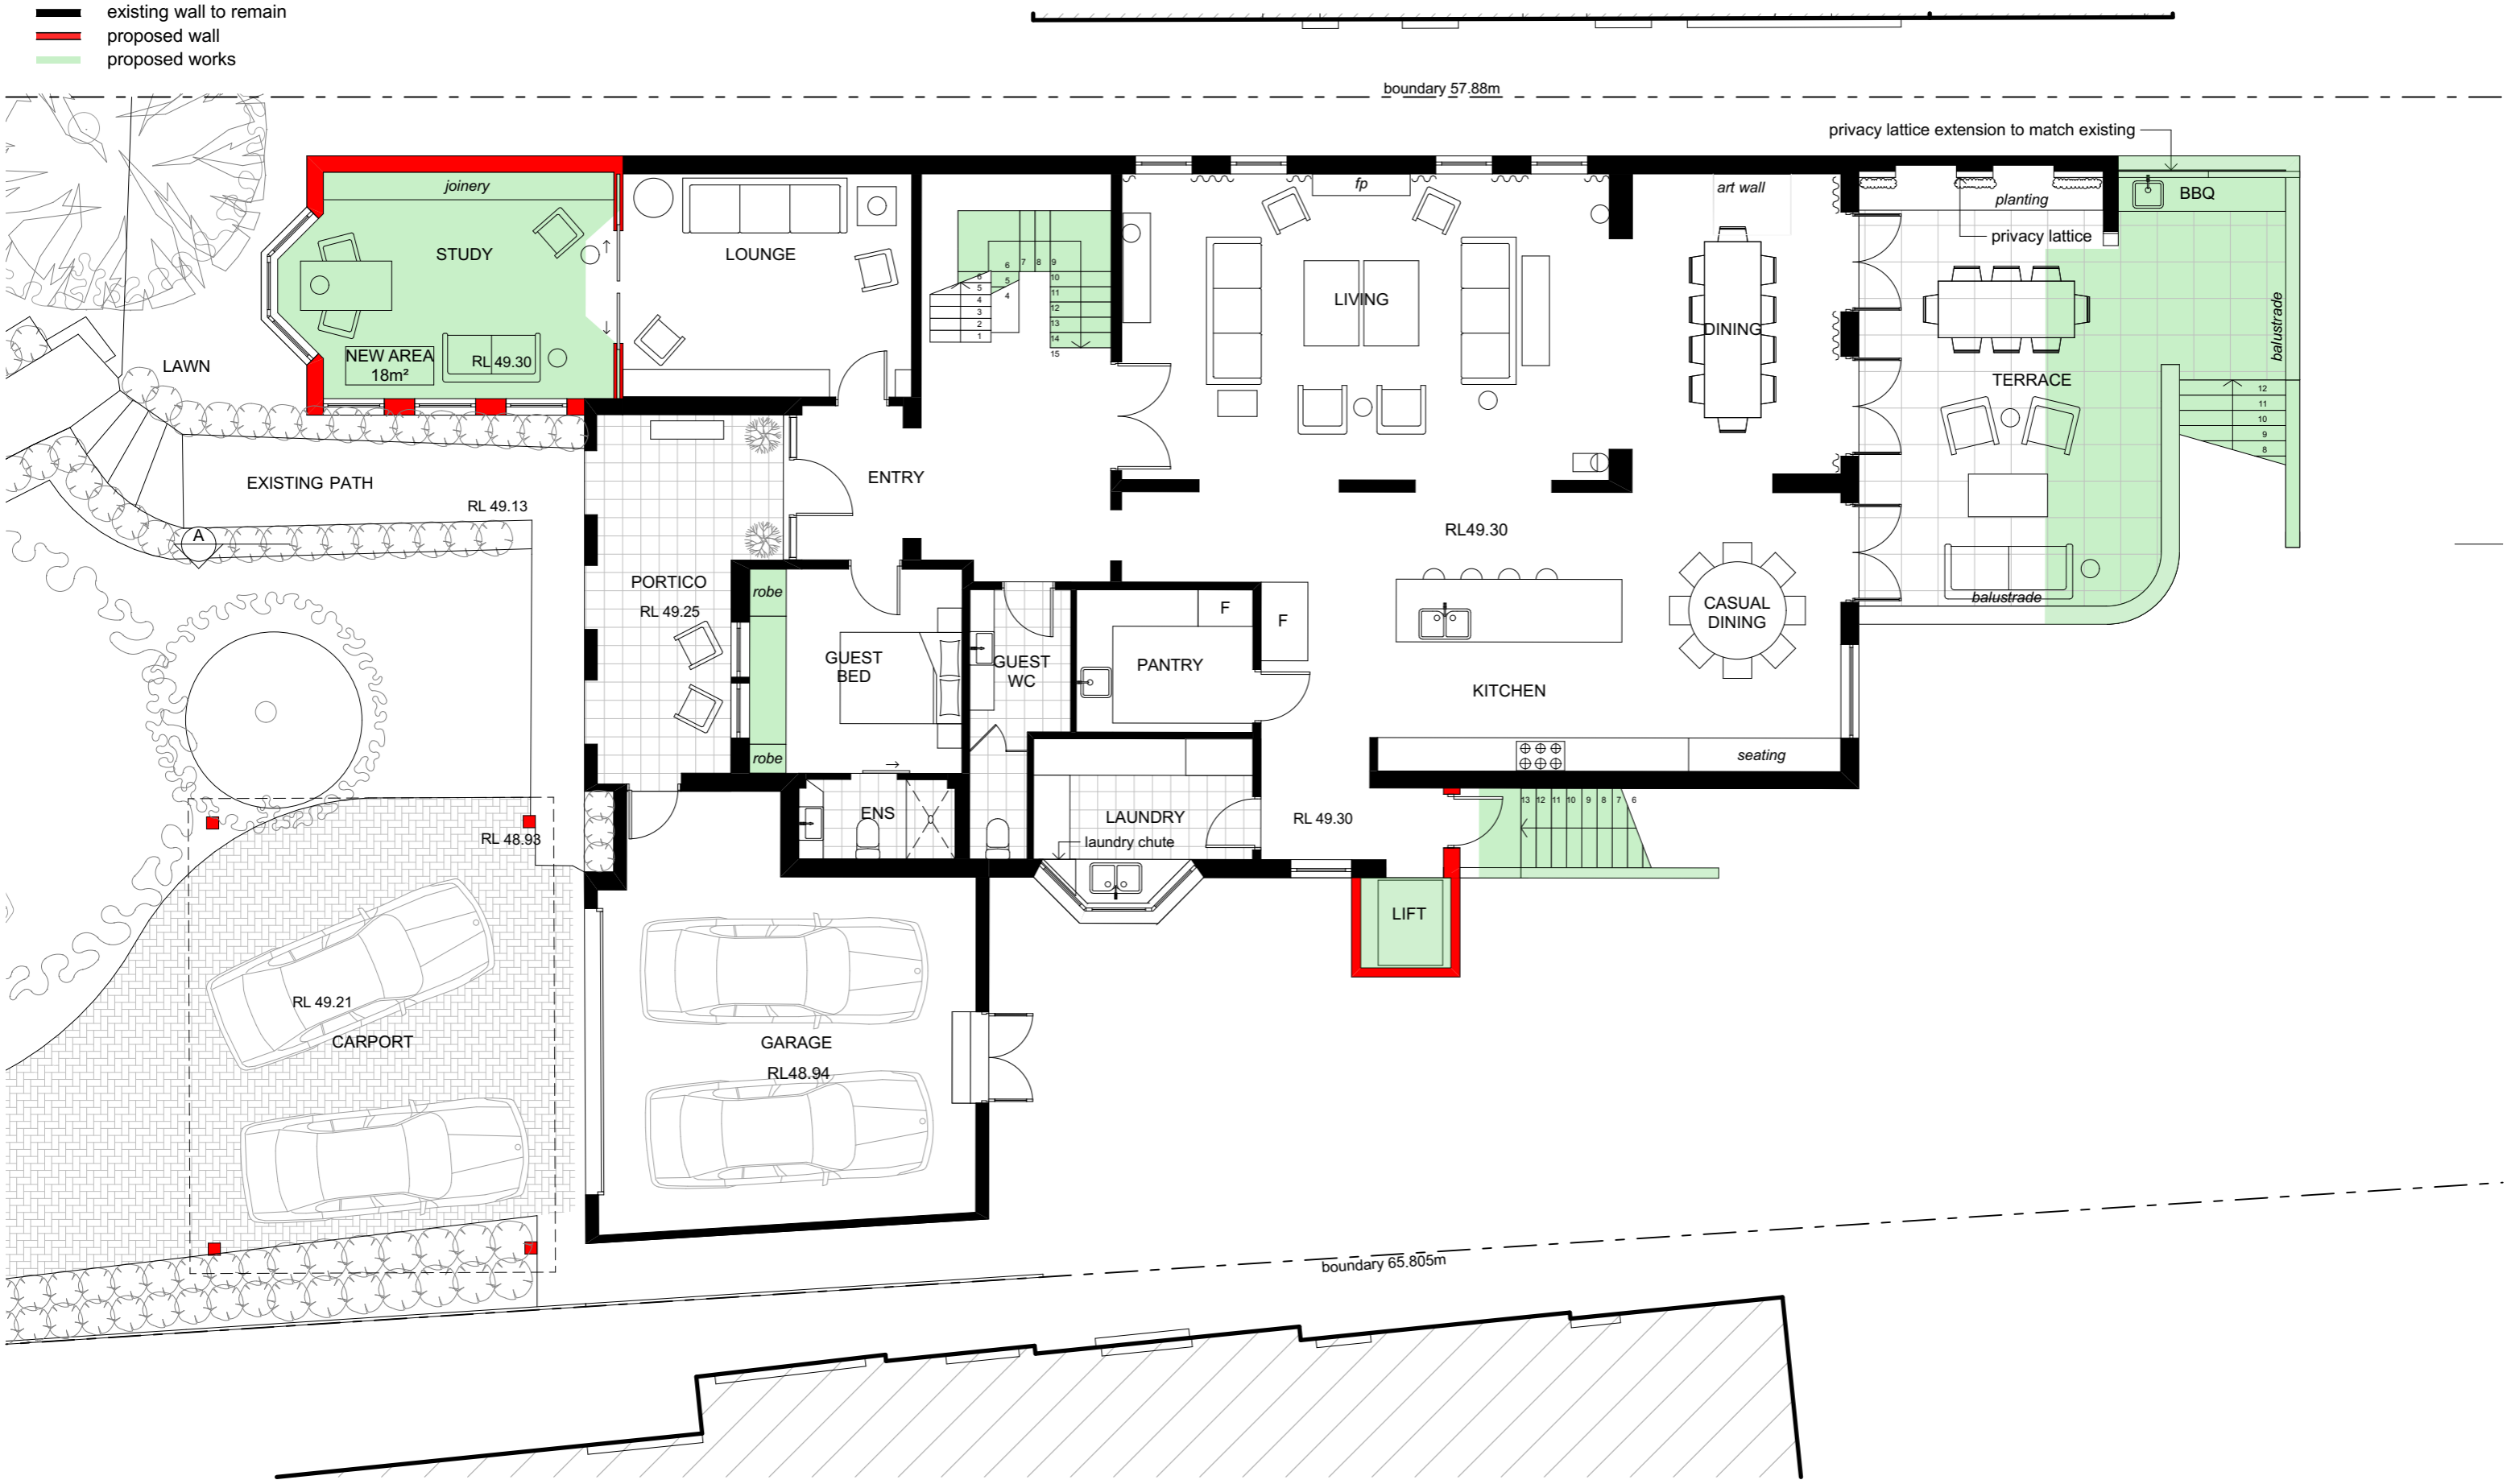

Proposed Ground Floor Plan


SCALE 1:100

2A-STCA

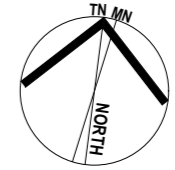

LEGEND:


- existing wall to remain
- proposed wall
- proposed works

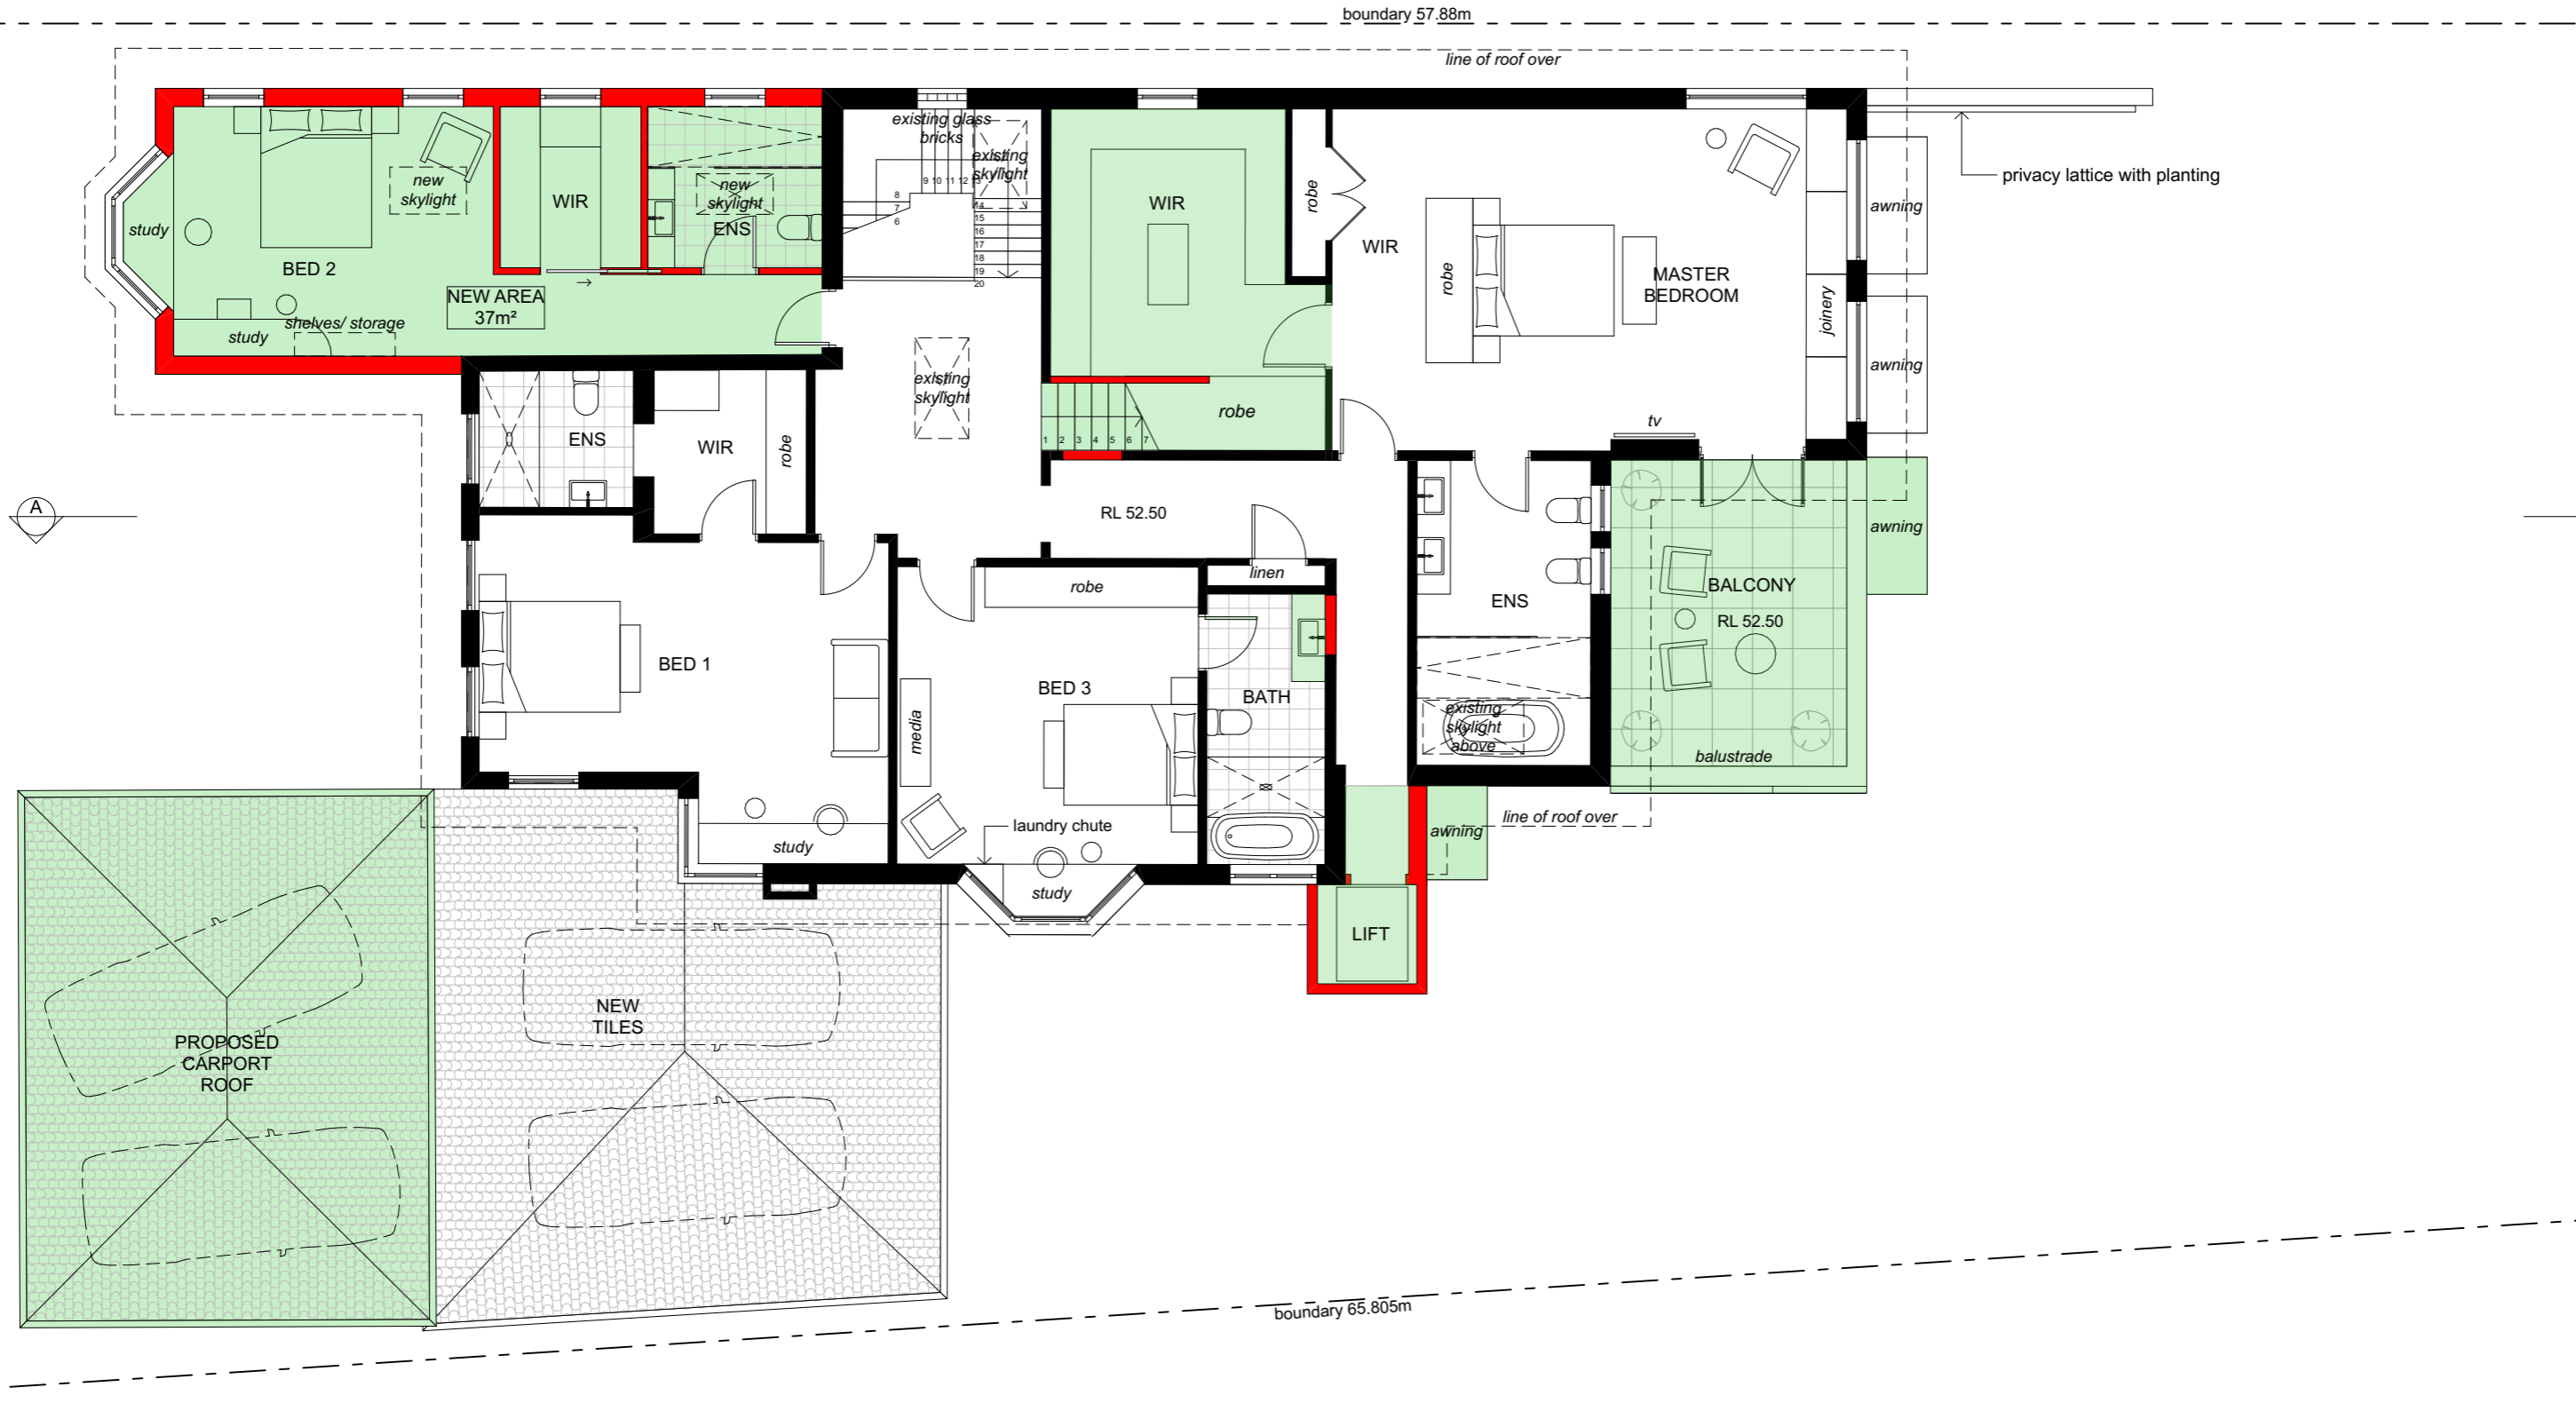




Proposed First Floor Plan


SCALE 1:100

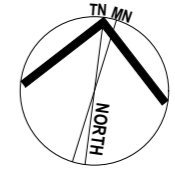3A-STCA



LEGEND:

 -  existing wall to remain
-  proposed wall
-  proposed works

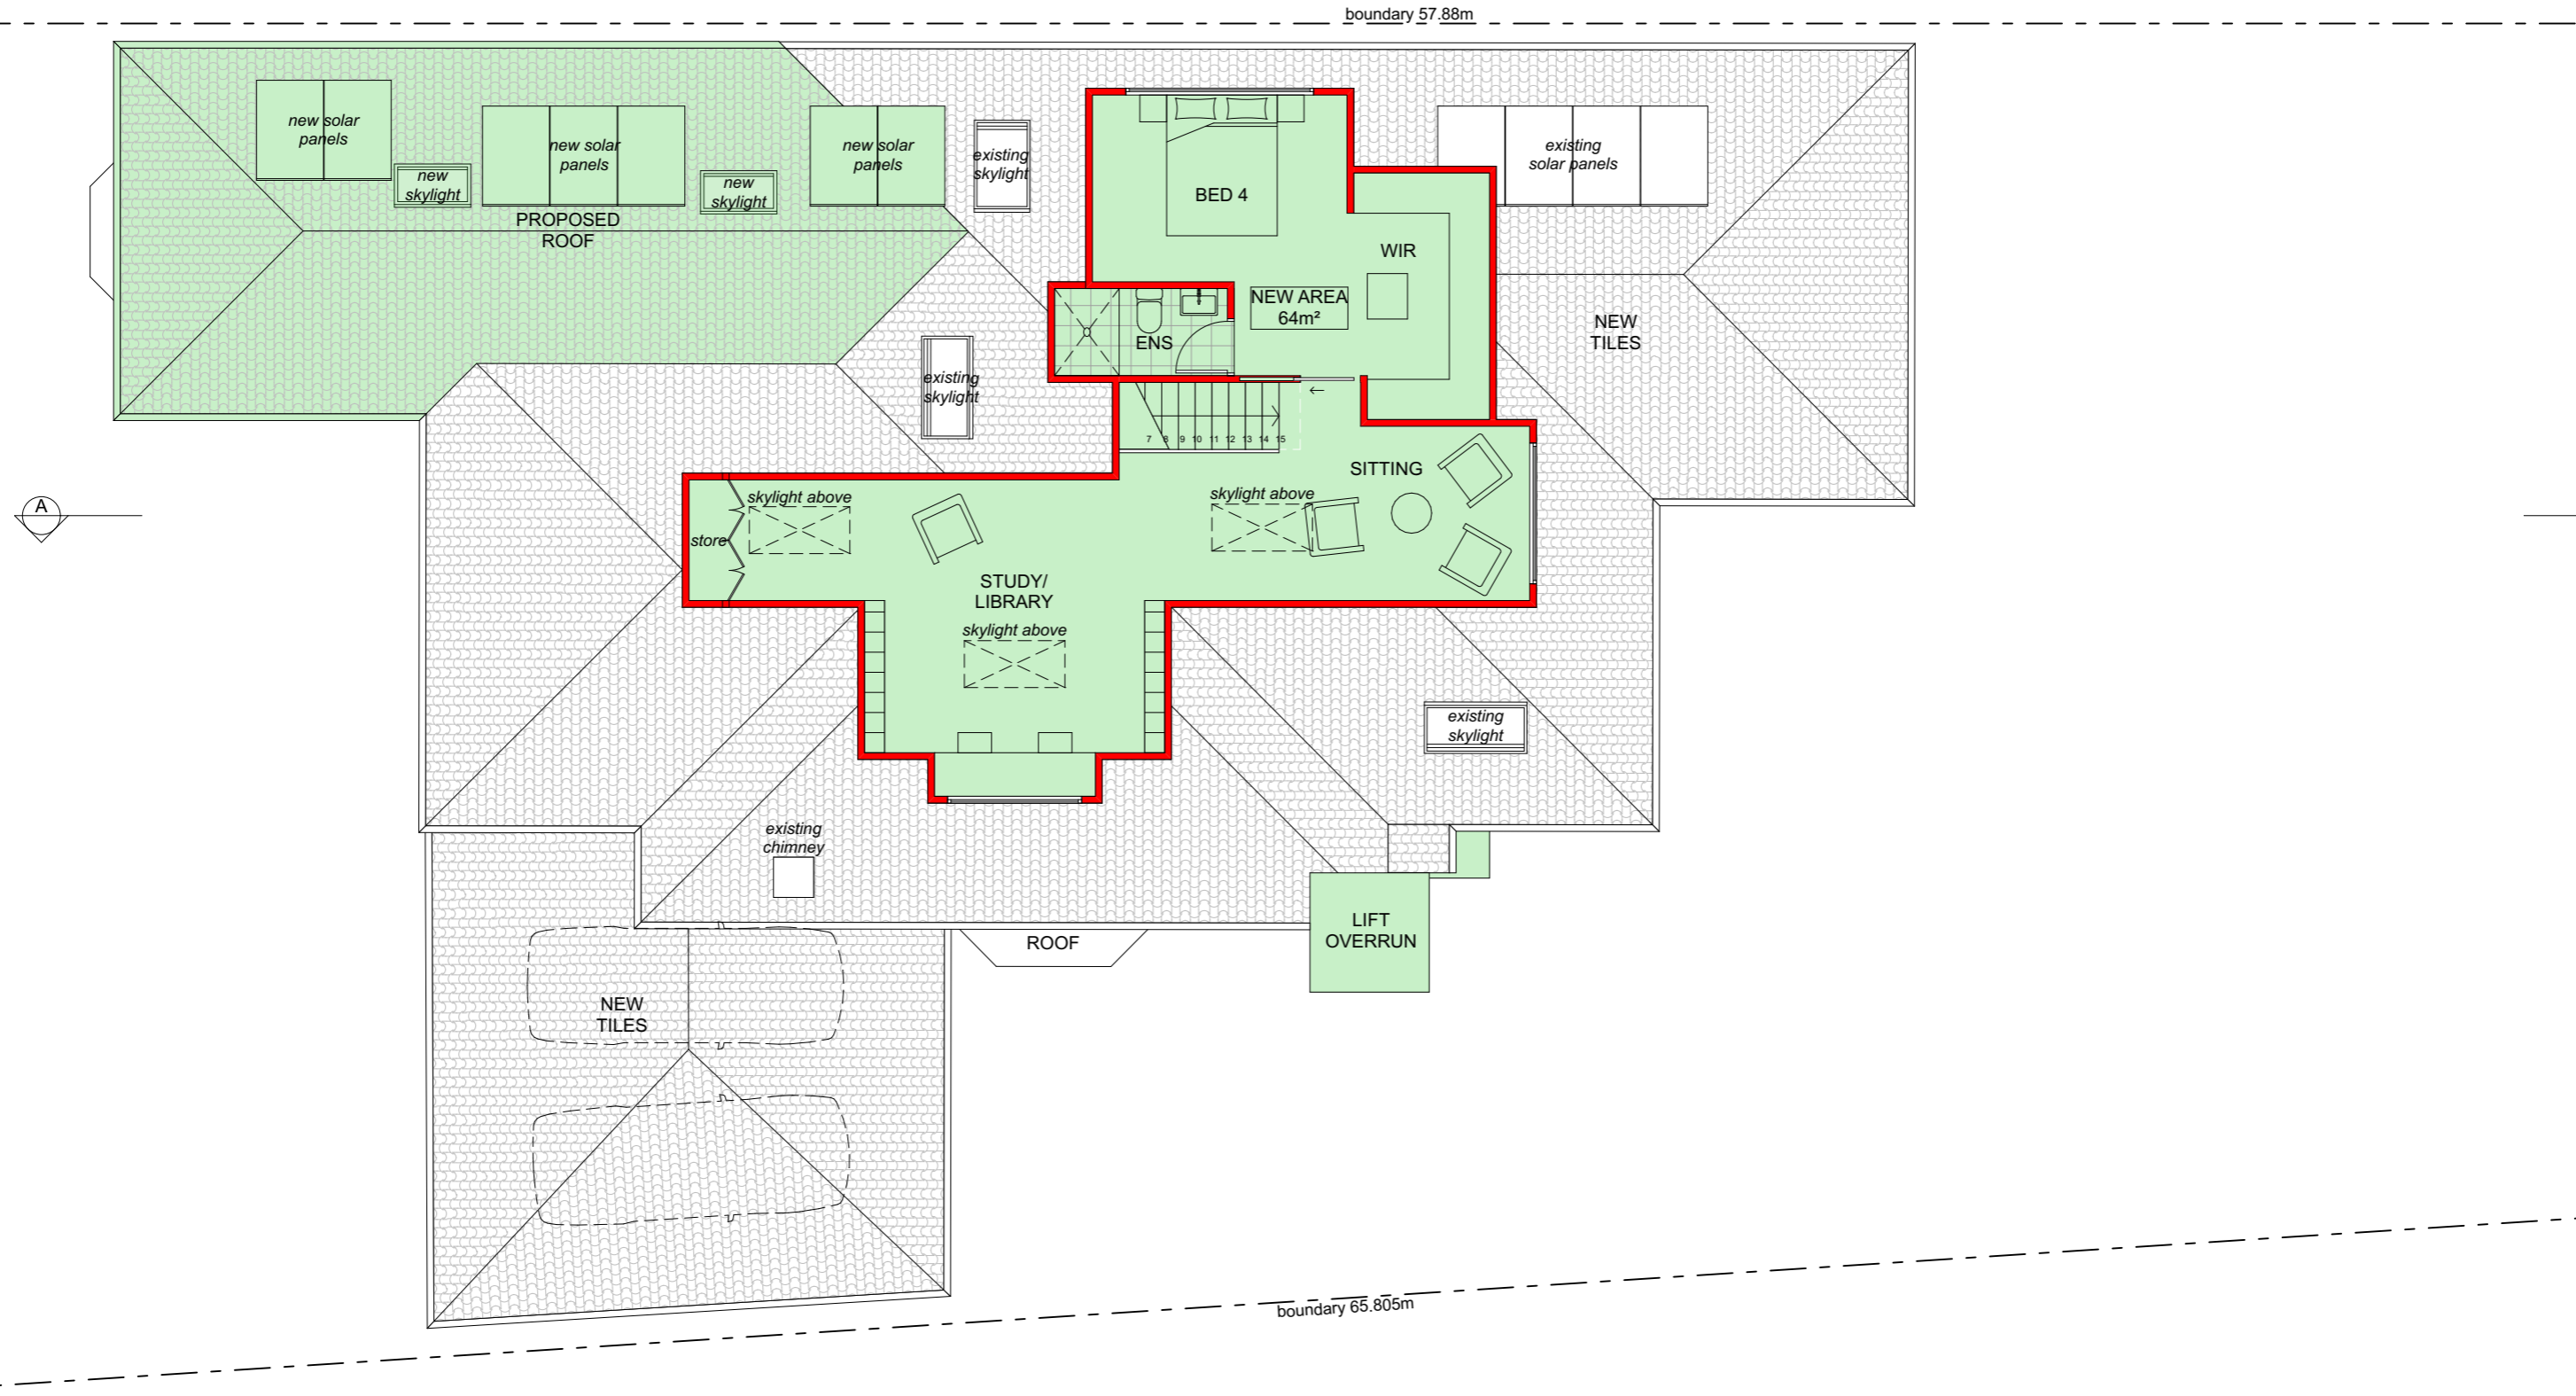

Proposed Attic Plan

SCALE 1:100

4A STCA

